


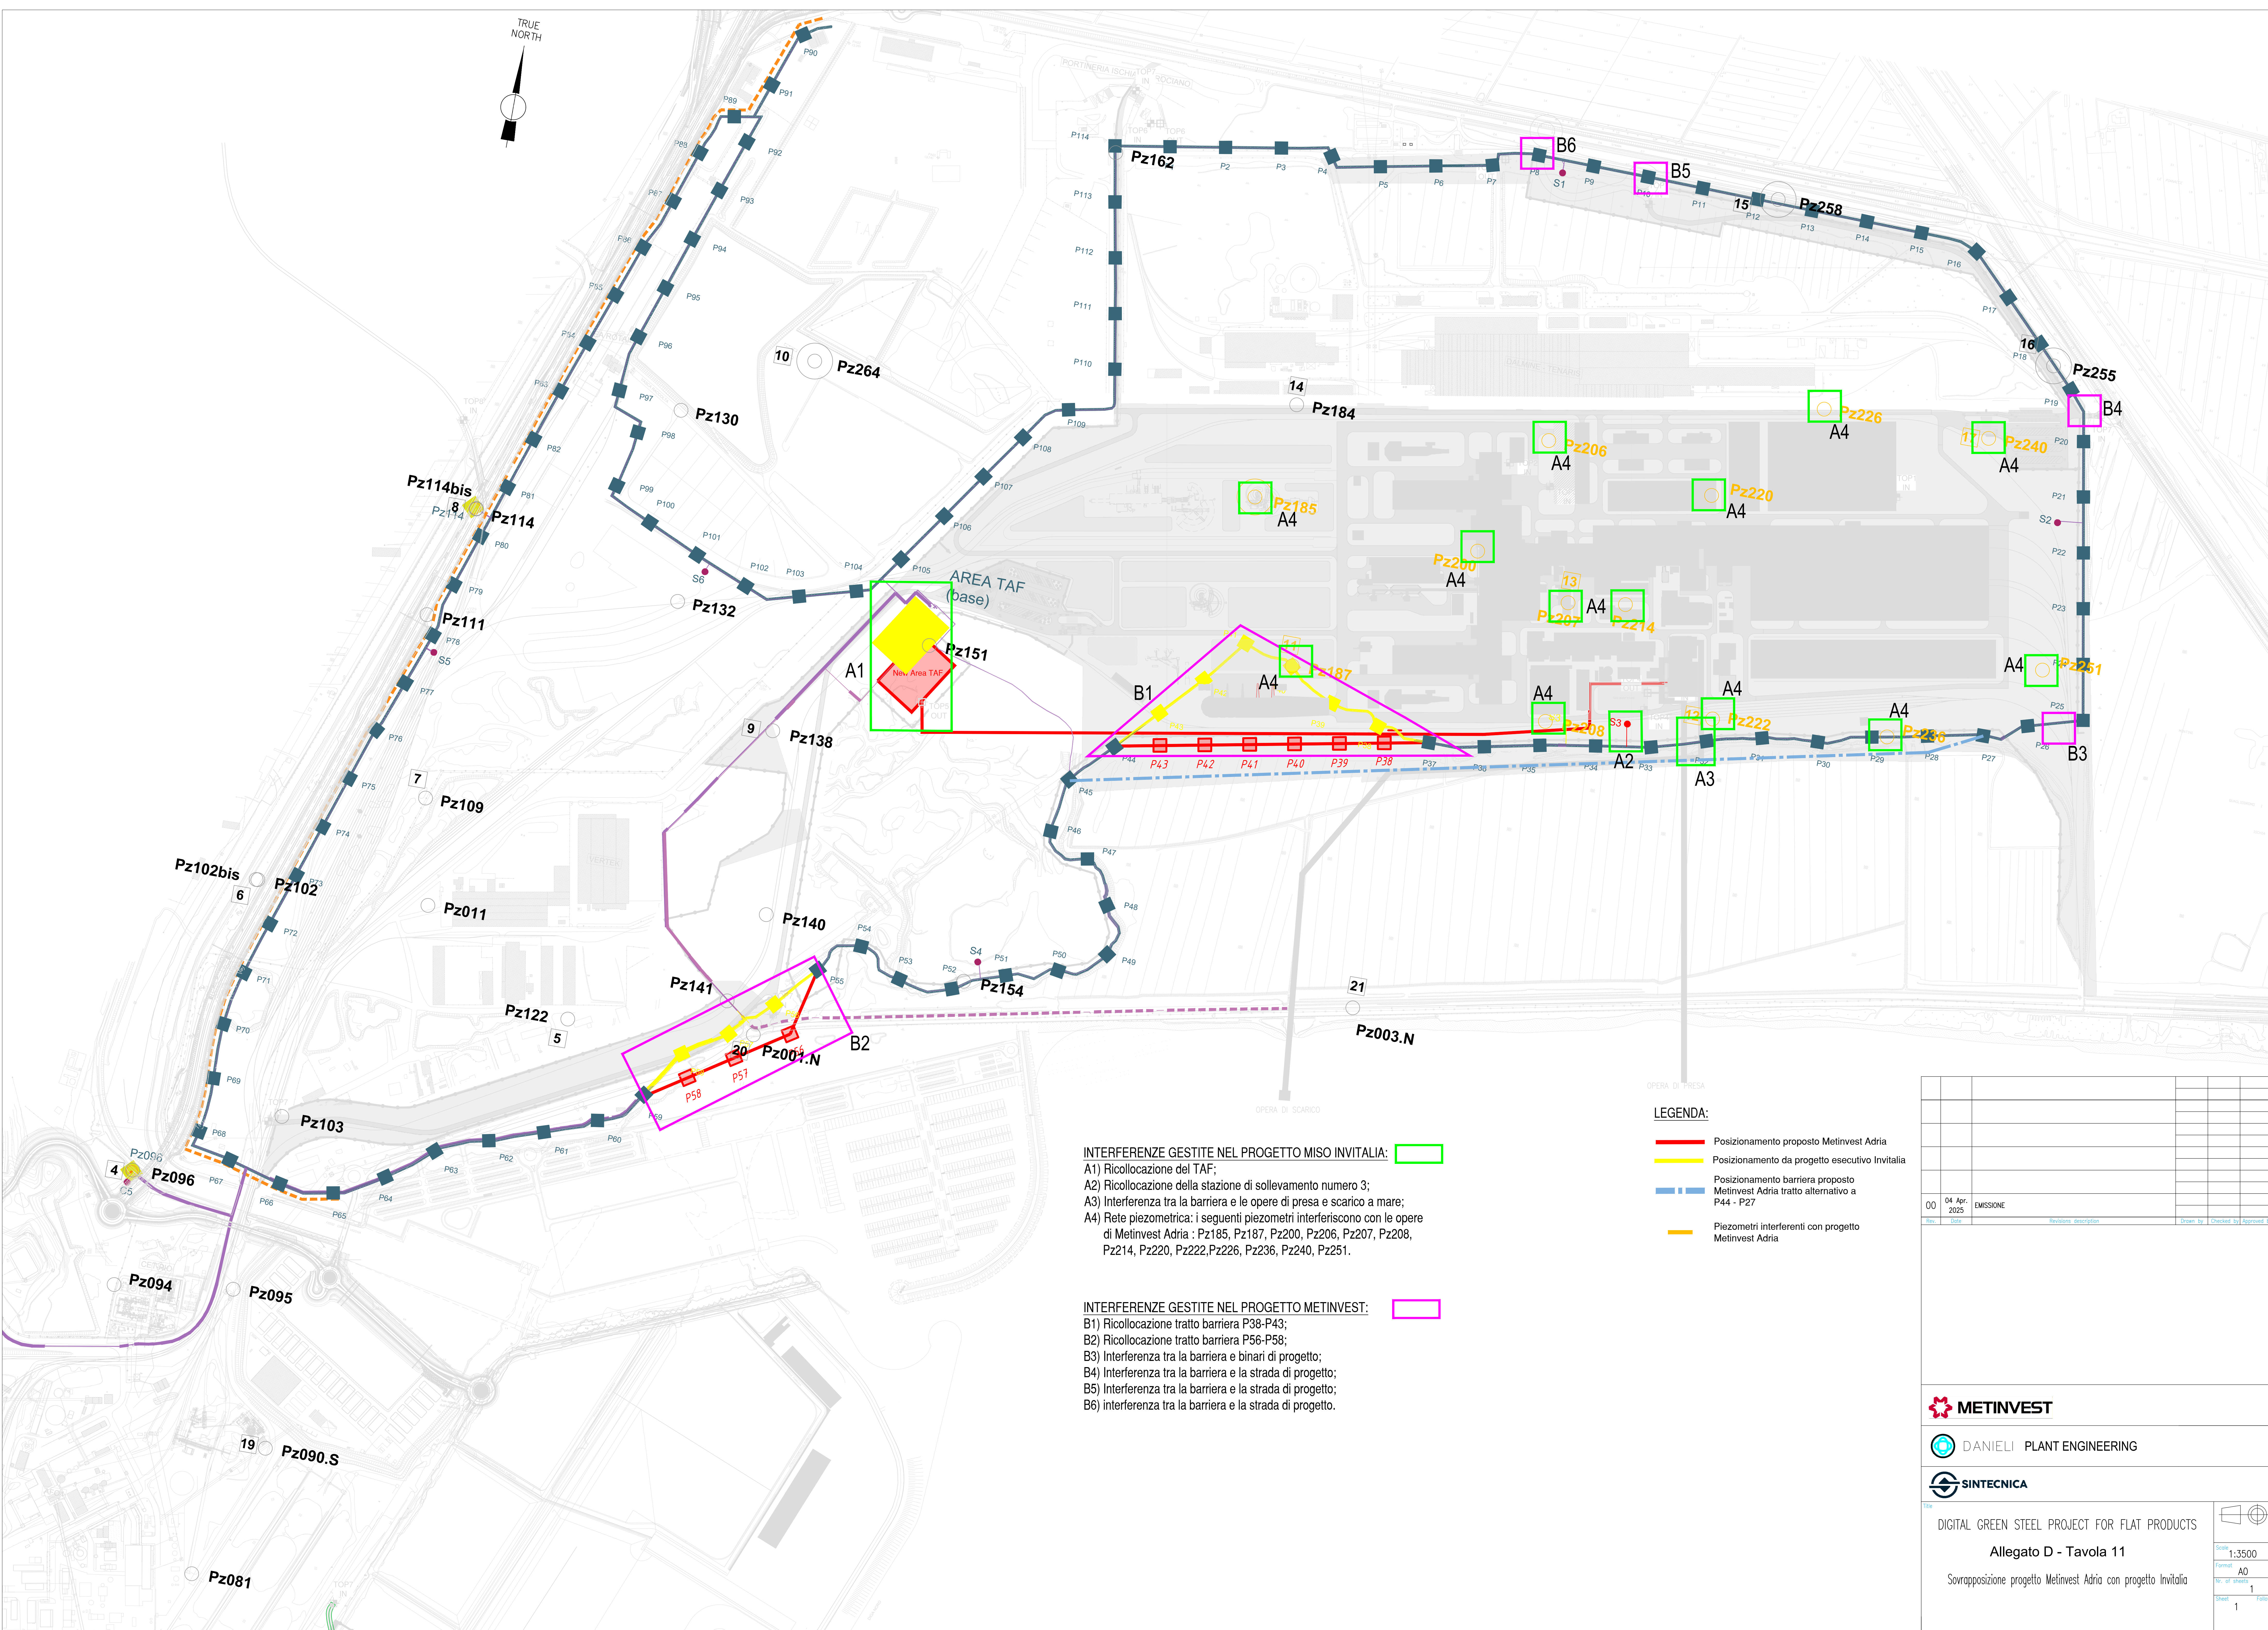

00	04 Apr. 2025	EMMISSIONE			
Rev.	Date	Revisors description	Drawn by	Checked by	Approved by

DIGITAL GREEN STEEL PROJECT FOR FLAT PRODUCTS

Allegato D - Tavola 11

Sovrapposizione progetto Metinvest Adria con progetto Invitalia

Scale 1:3500

Format A0

Nr. of sheets 1

Sheet 1